
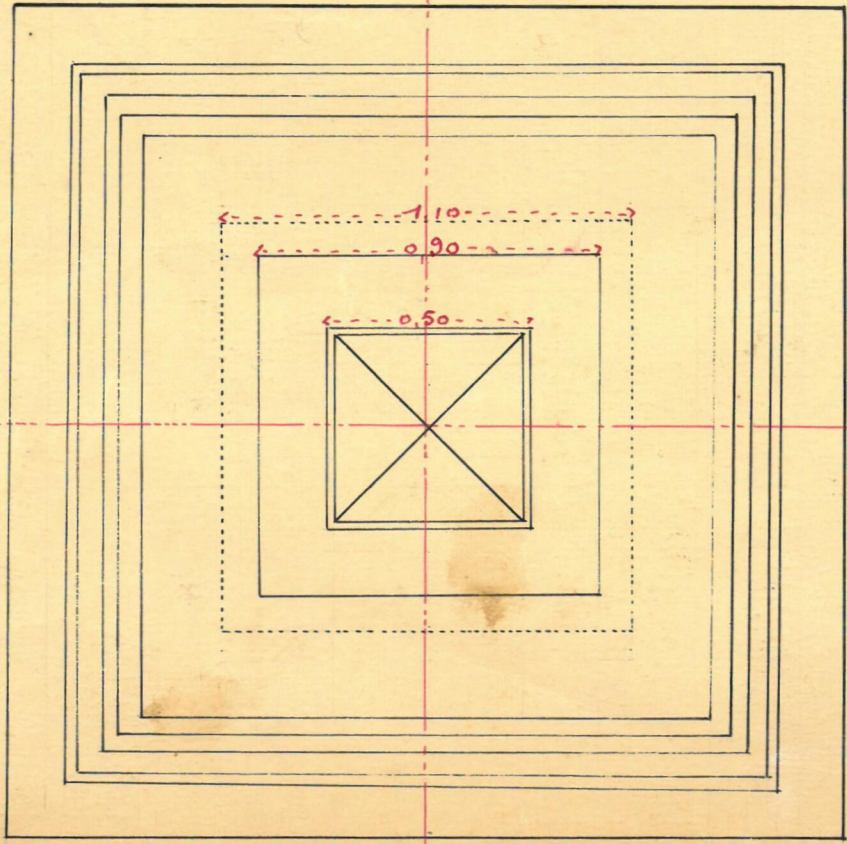


Elevation

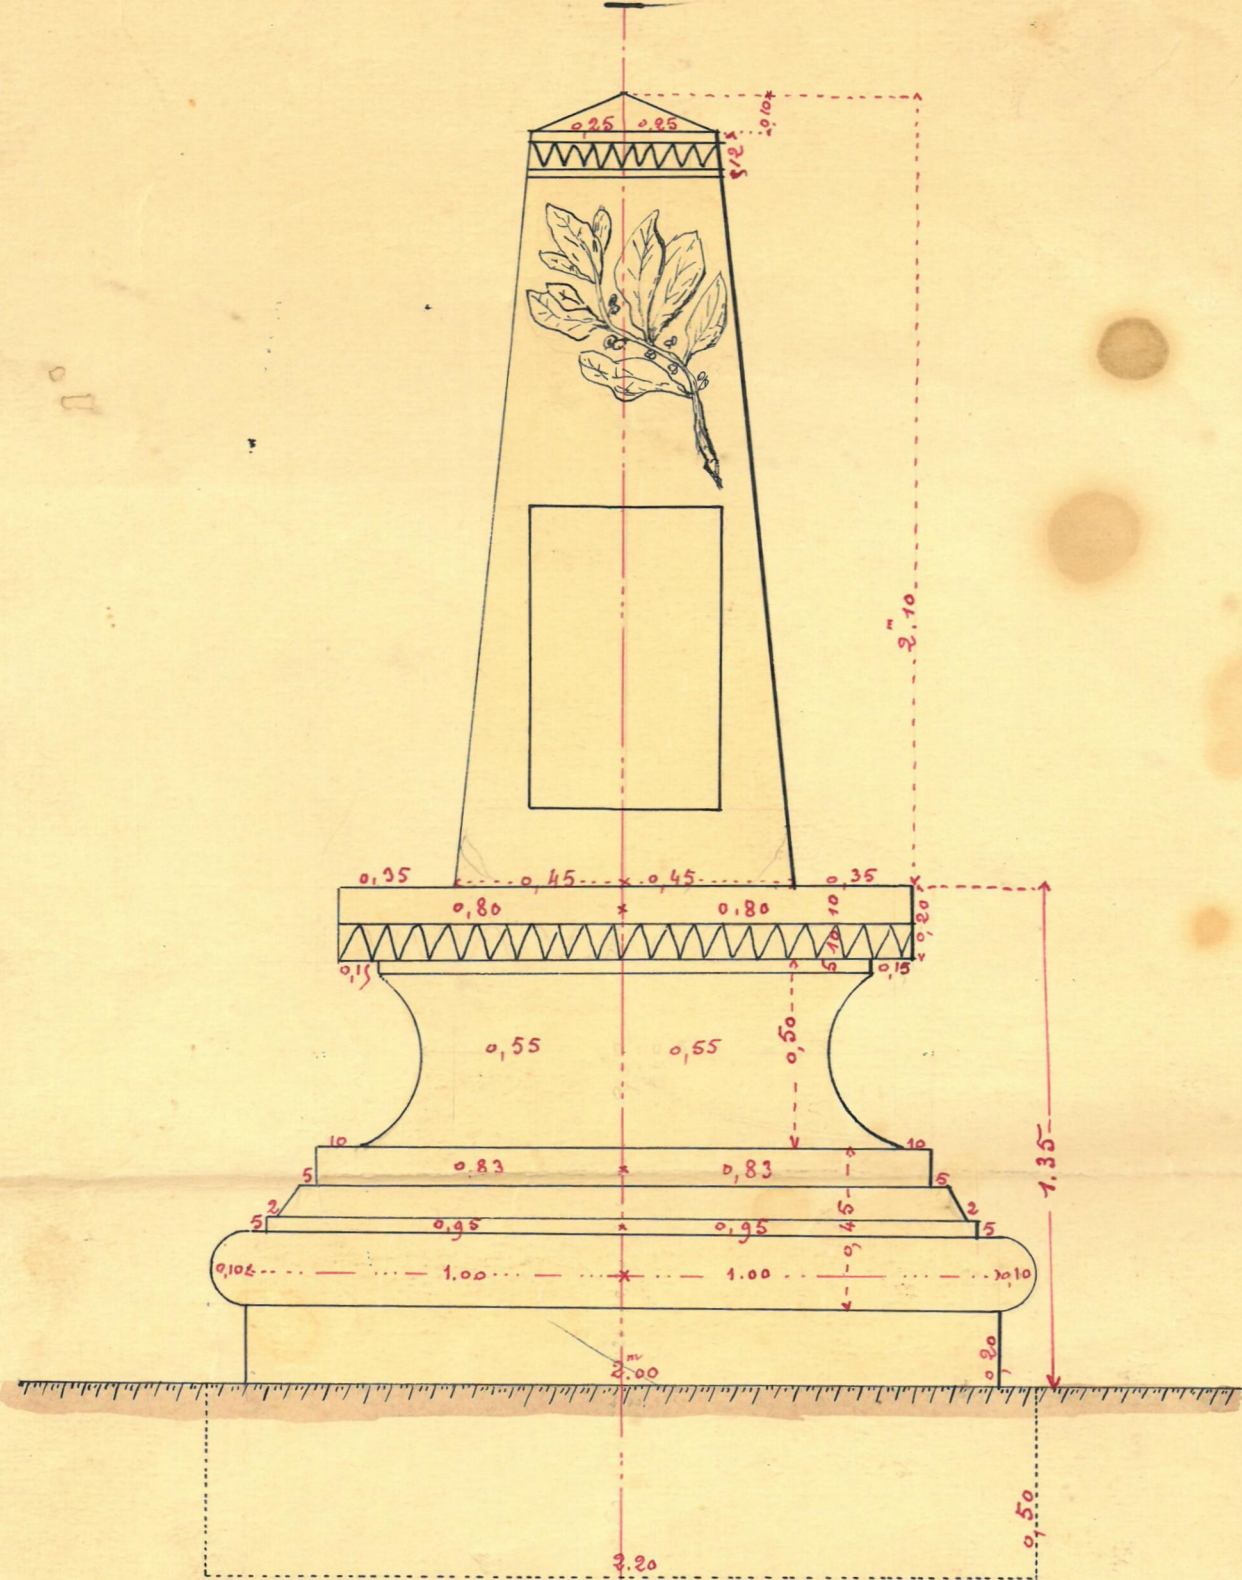

B
Plan